


FACADE SUD OUEST

02.07.2010 1/50




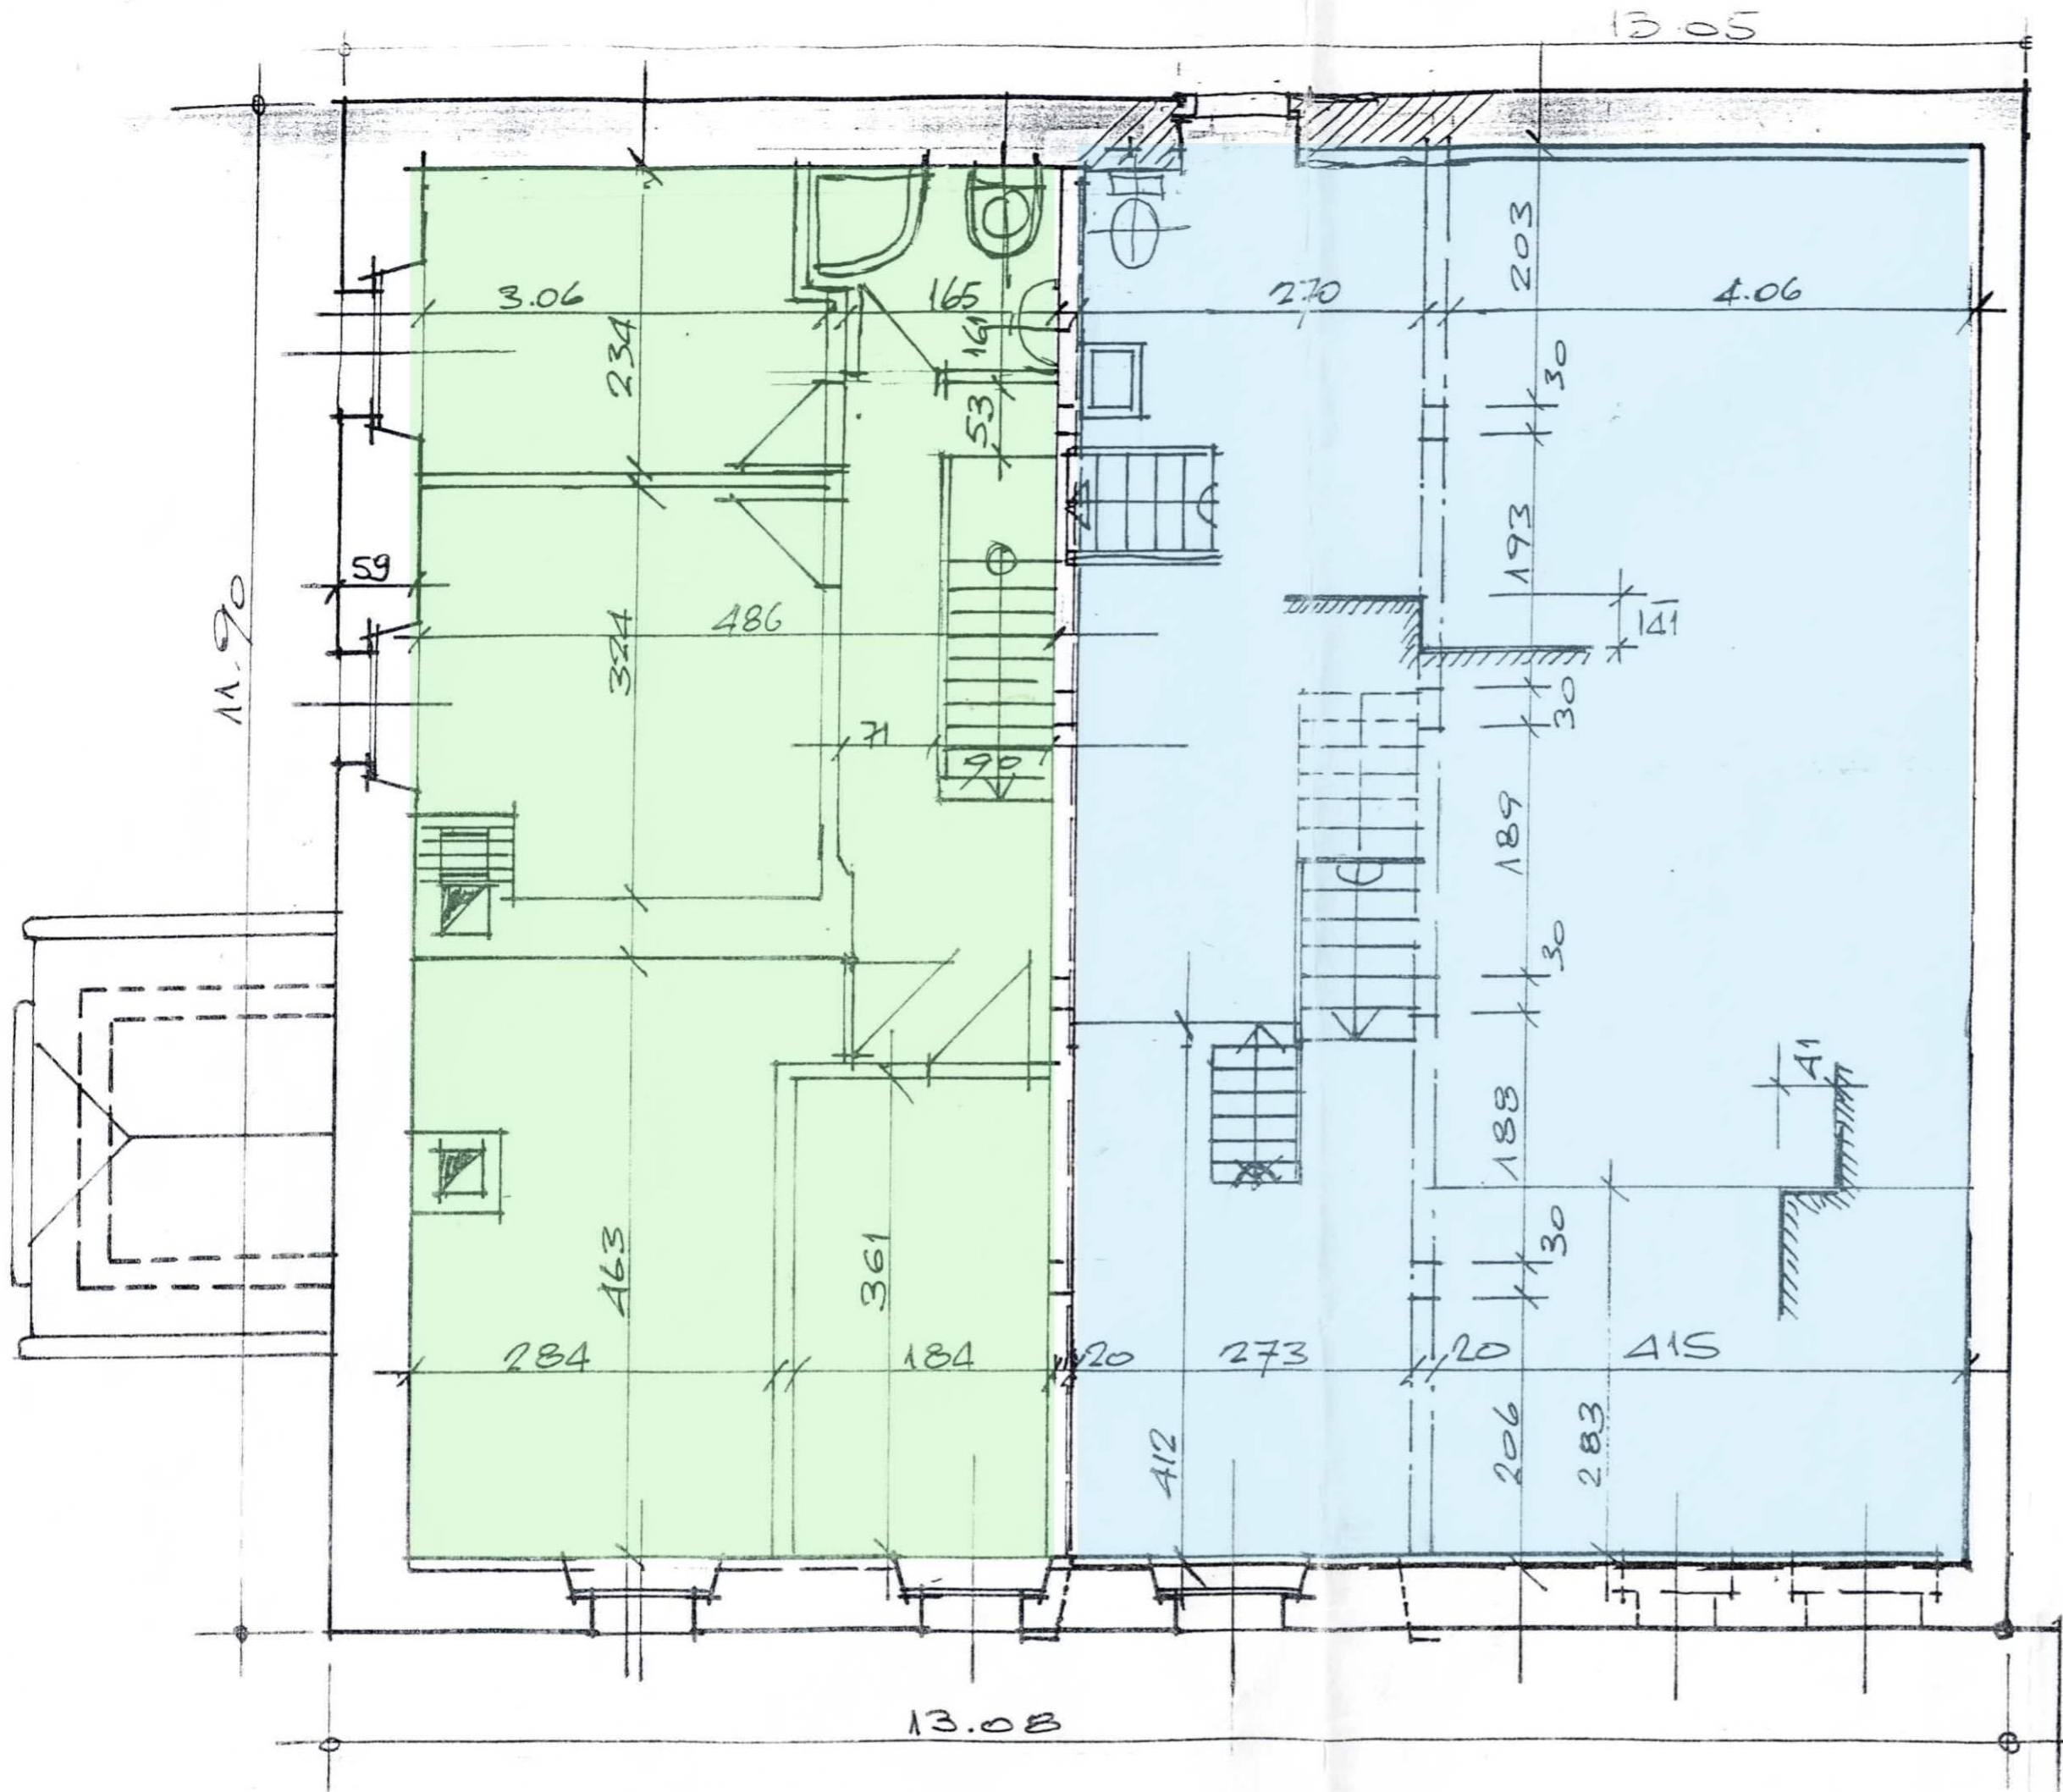

Partie aménagée
 Partie à aménager

1er ETAGE
 07.07.2010
 1/50

COMBLES

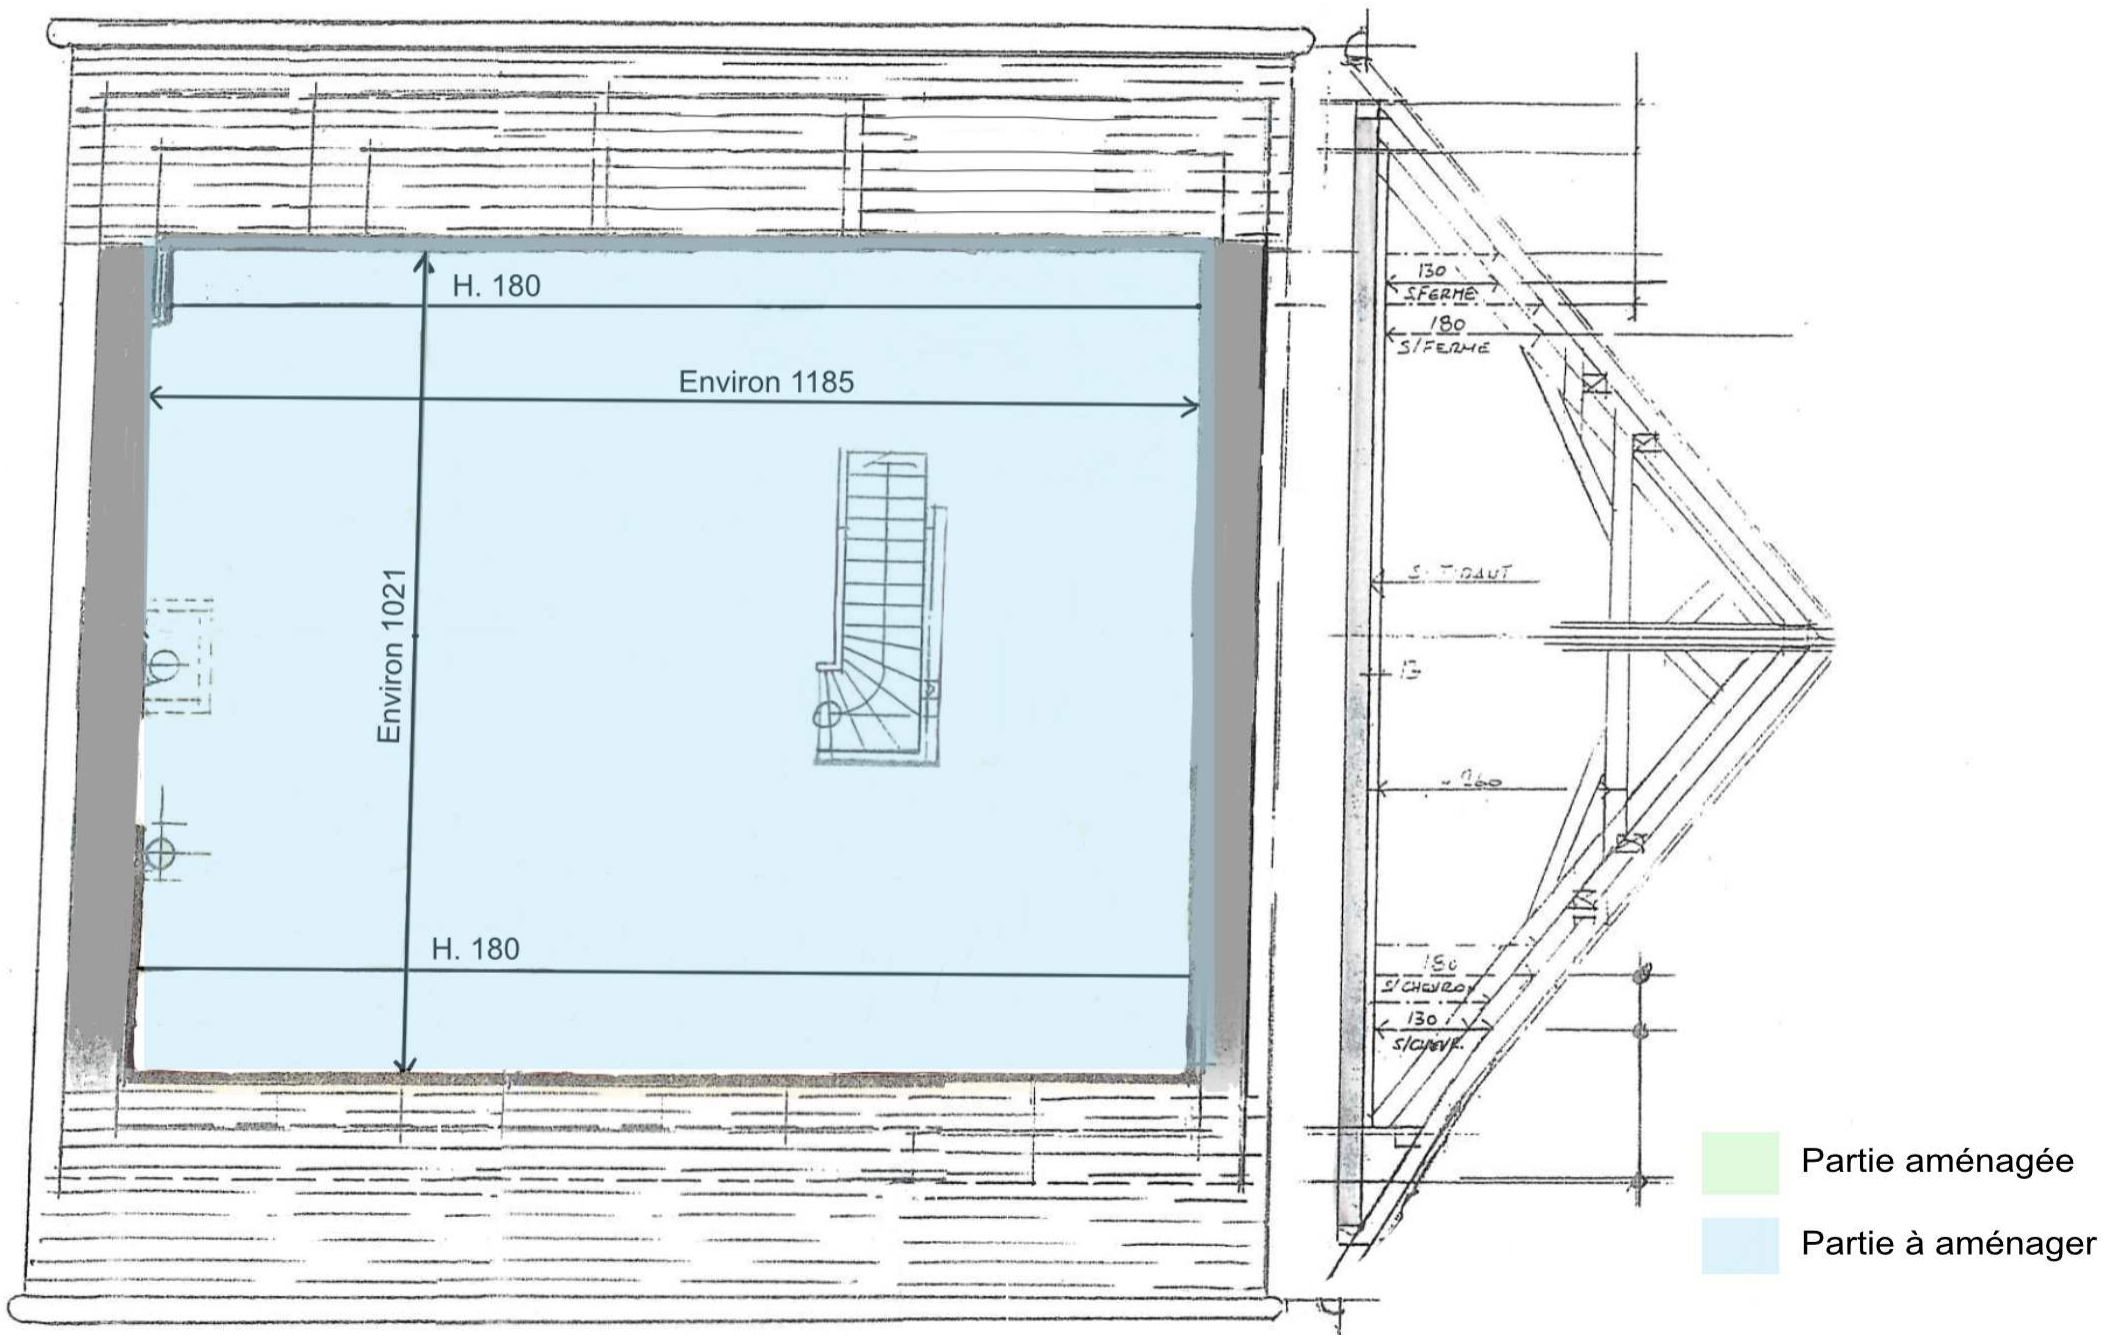


FACE SUD EST

07.07.2010 1:50

1/50





FACE NORD - OUEST
07.07.2010 1/50

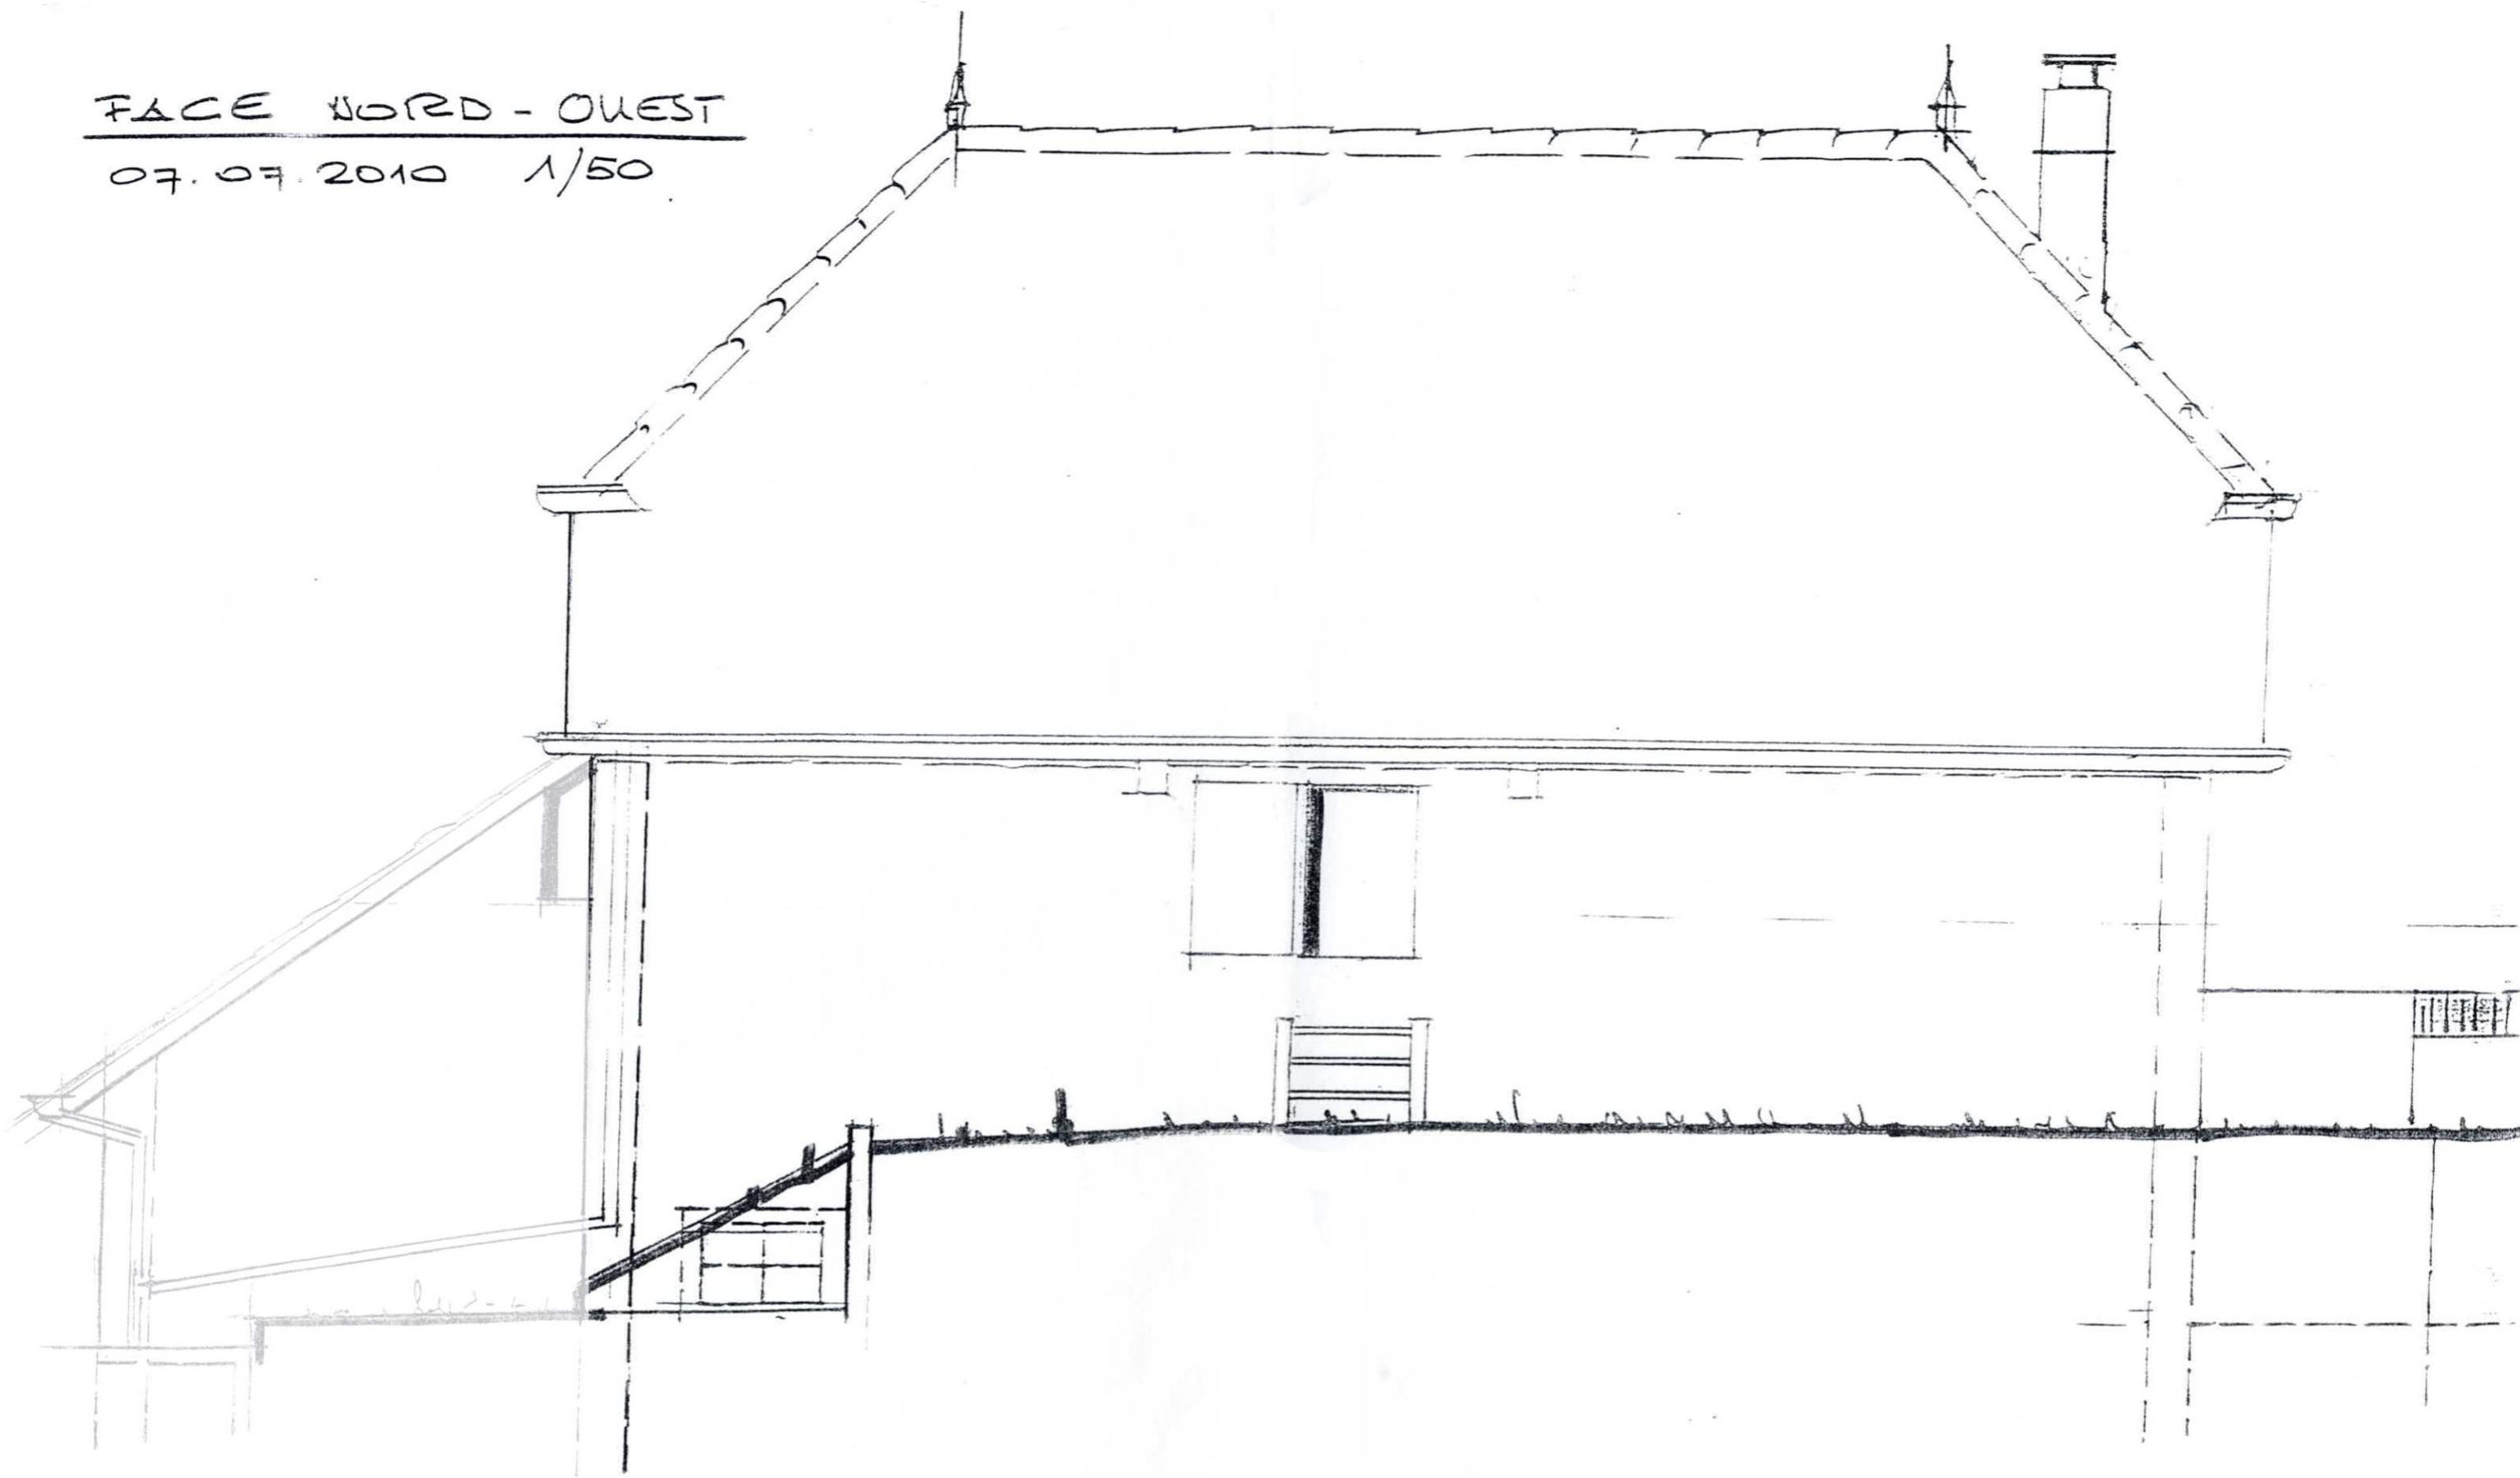

COUPE TRANSV. 1/50

07.07.2010

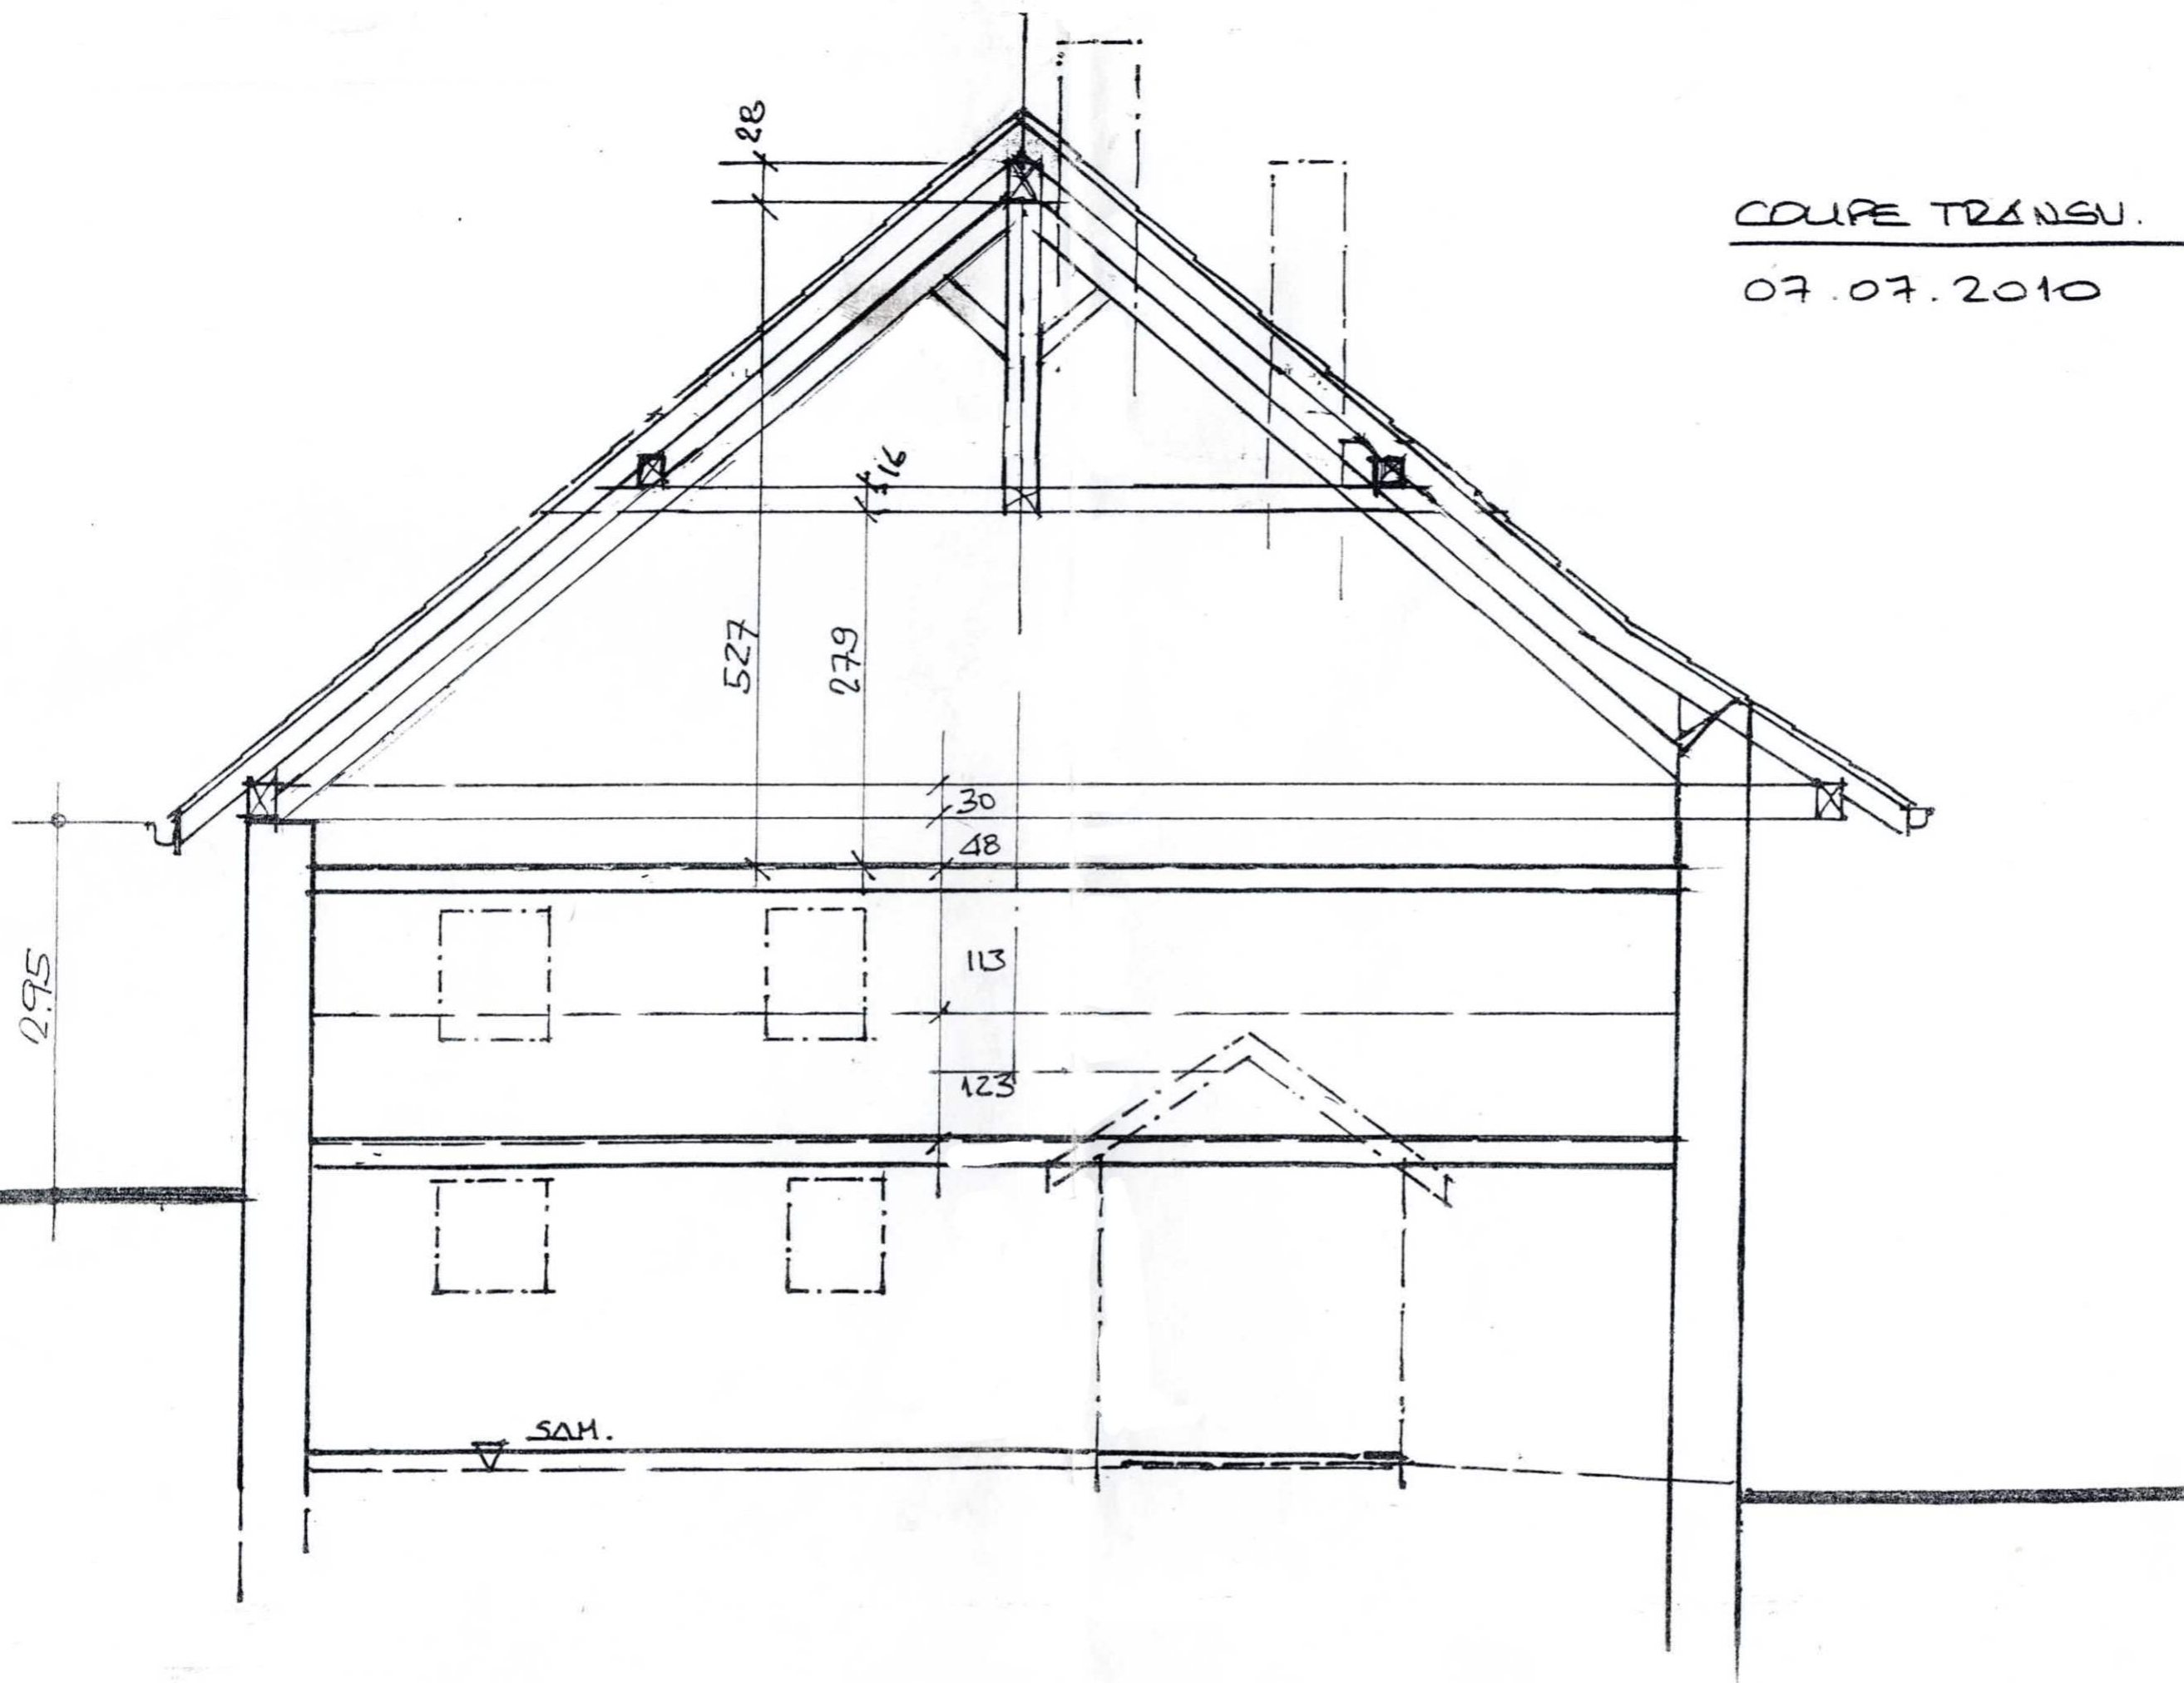

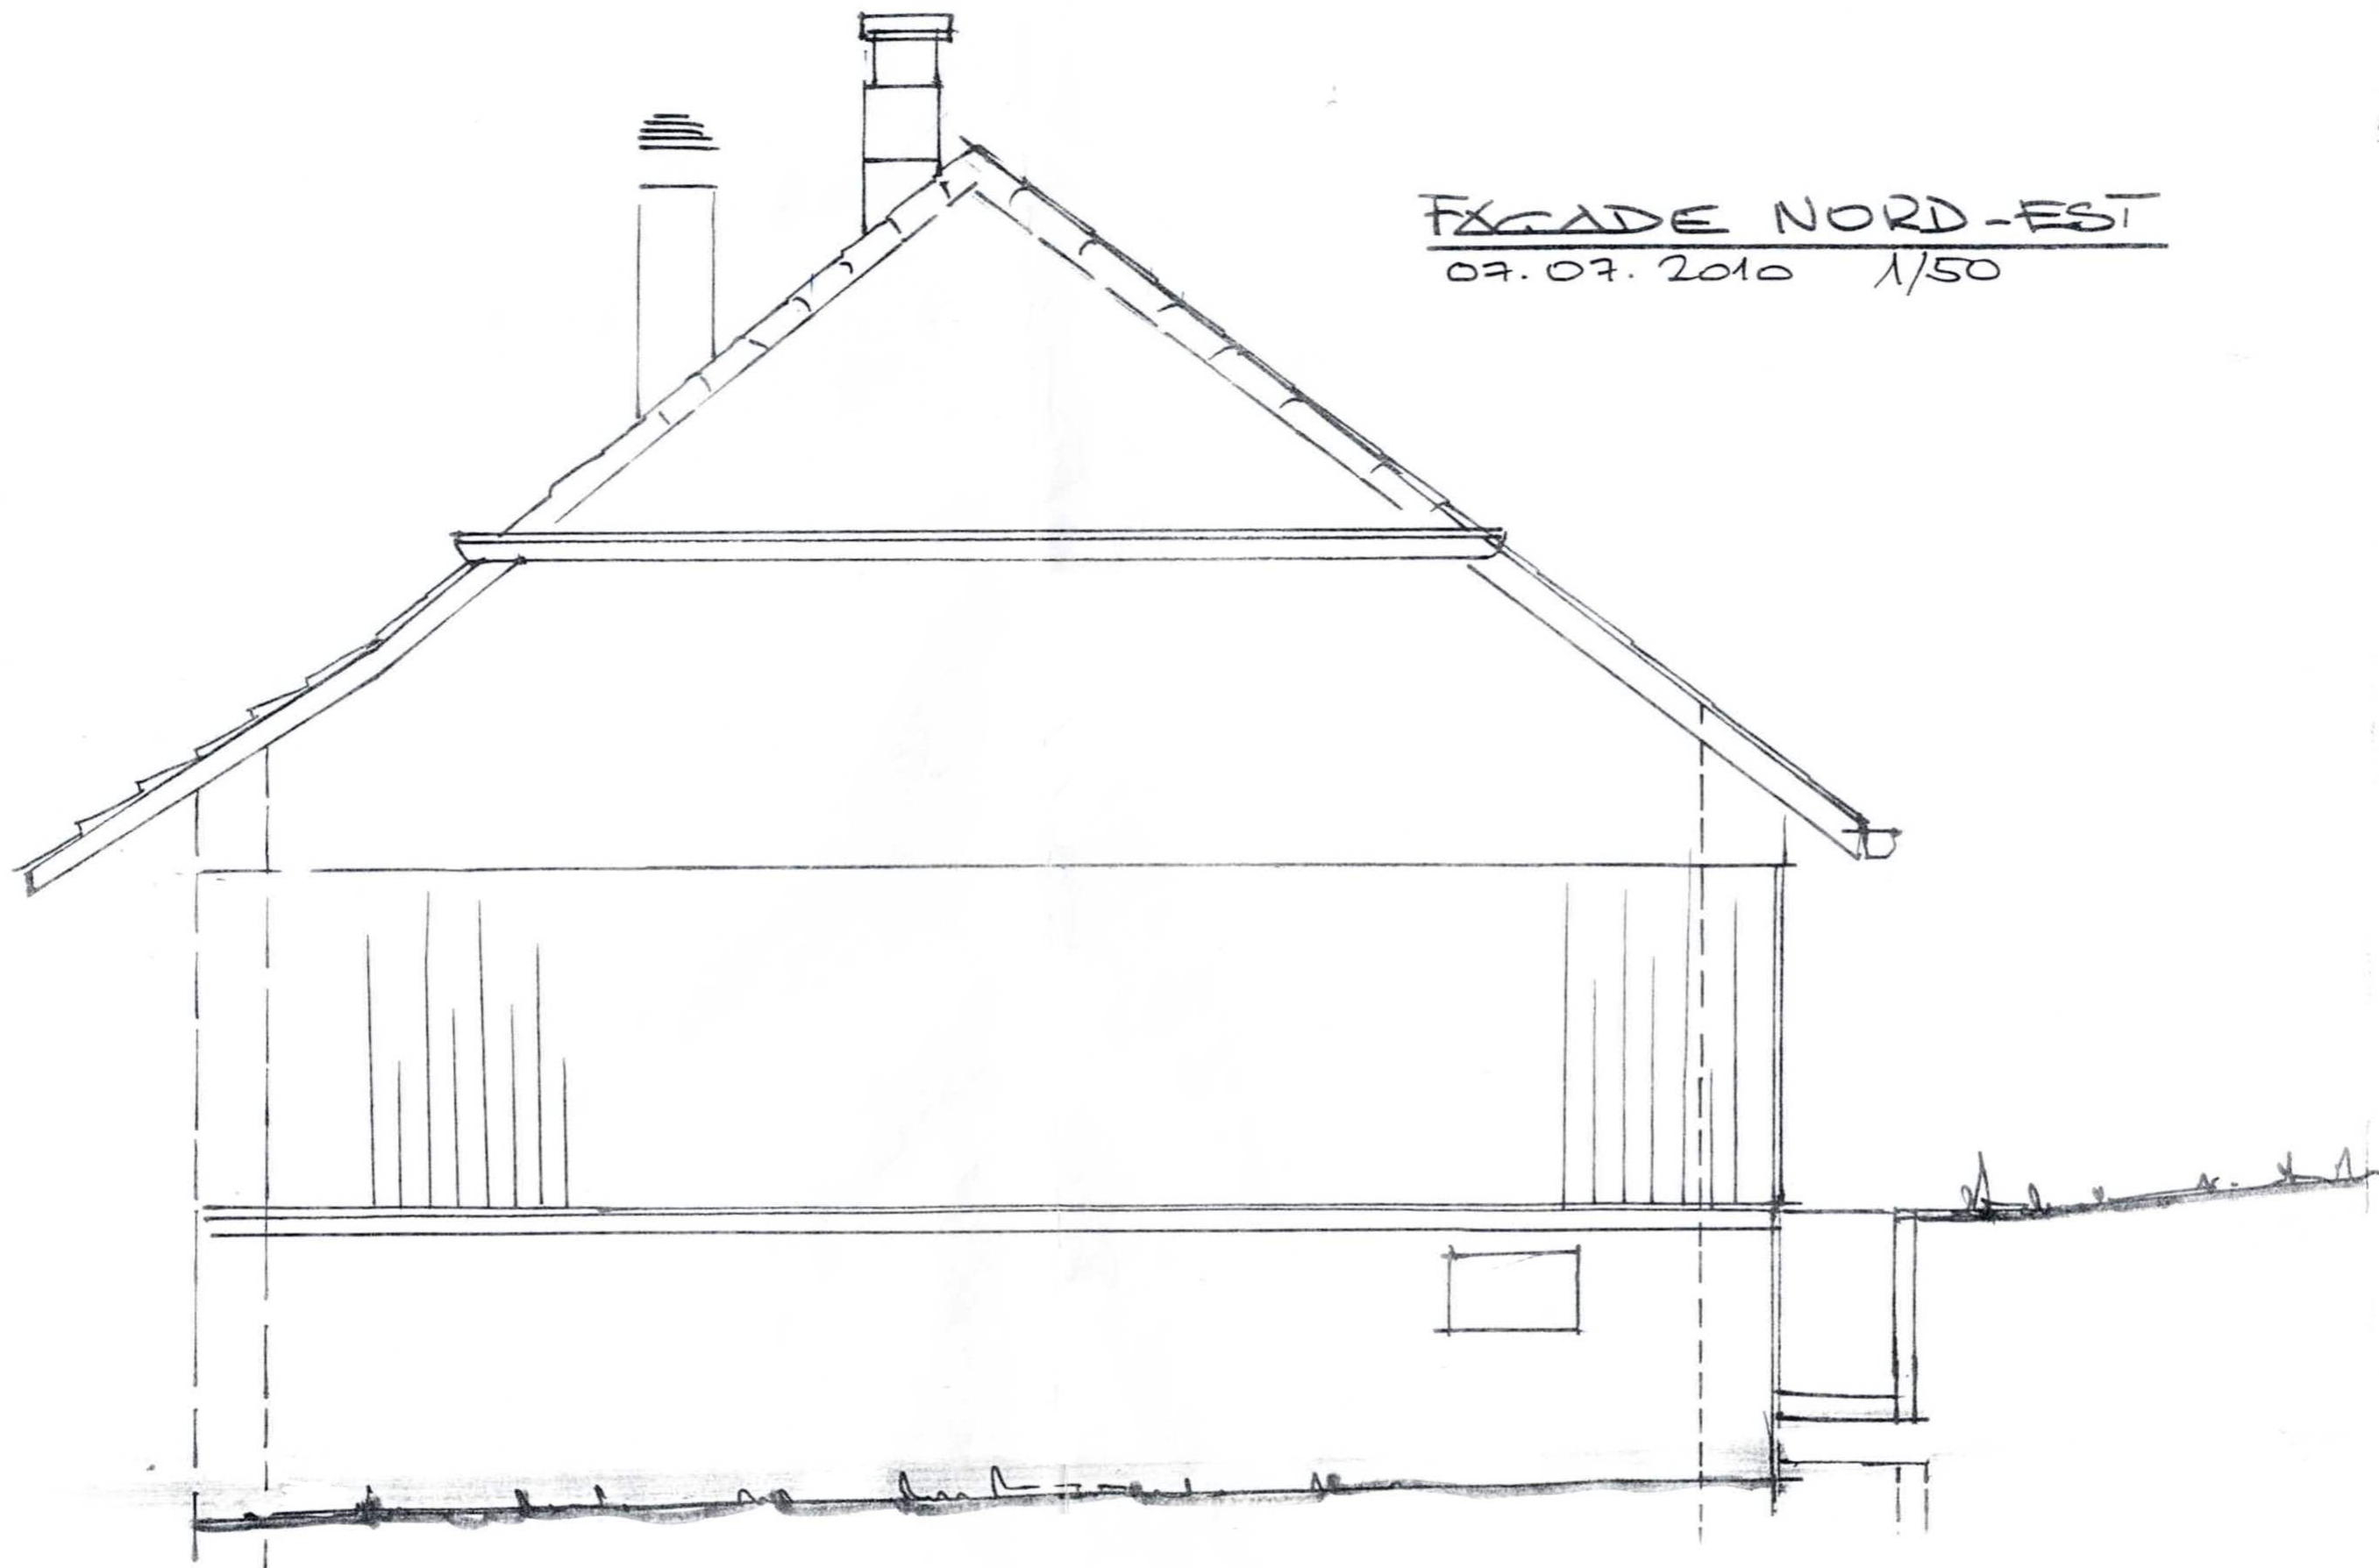

FACADE NORD-EST

07.07.2010 1/50